



EXTERIOR

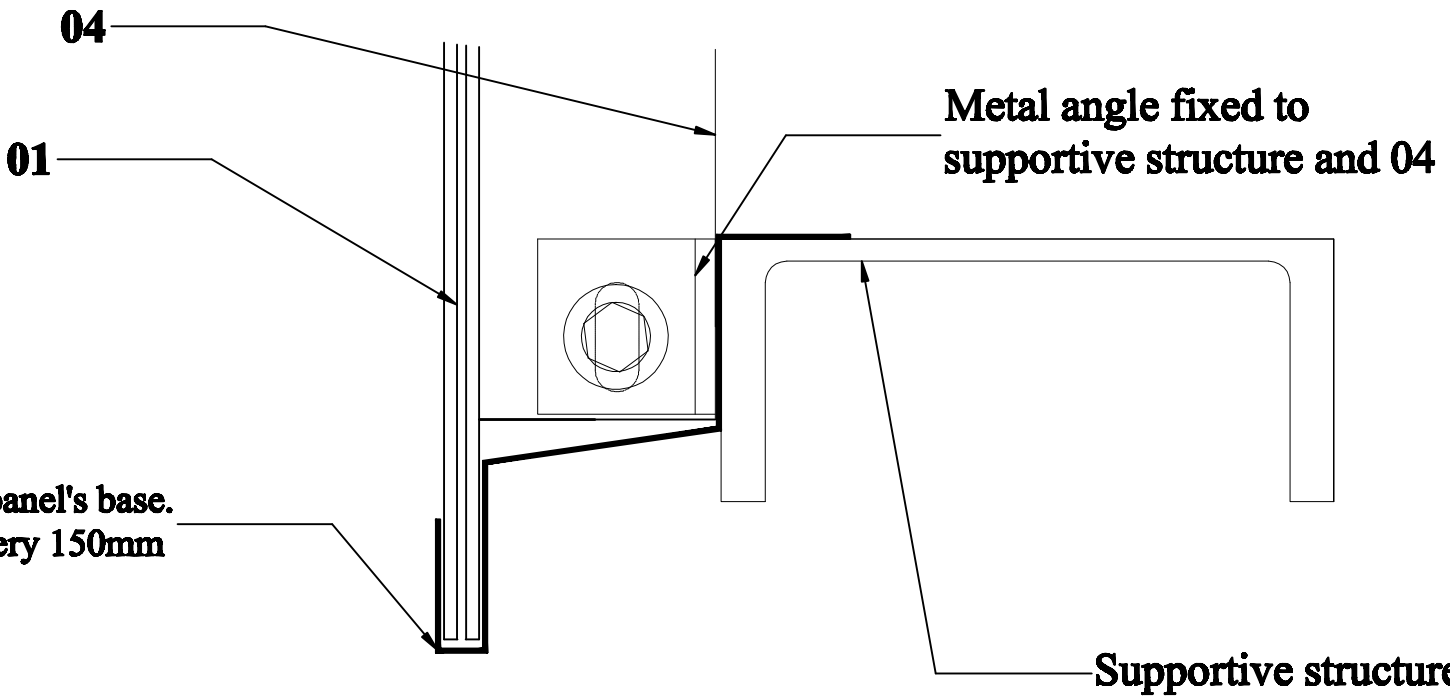

metal flashing captures panel's base.
10mm drainage holes every 150mm

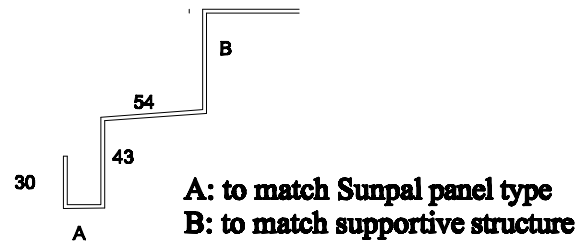

SUNPAL™

Date: July, 2008

Clad 02

Cladding Base - Hidden seams

